



THETA XI FRATERNITY
KAPPA CHAPTER HOUSE

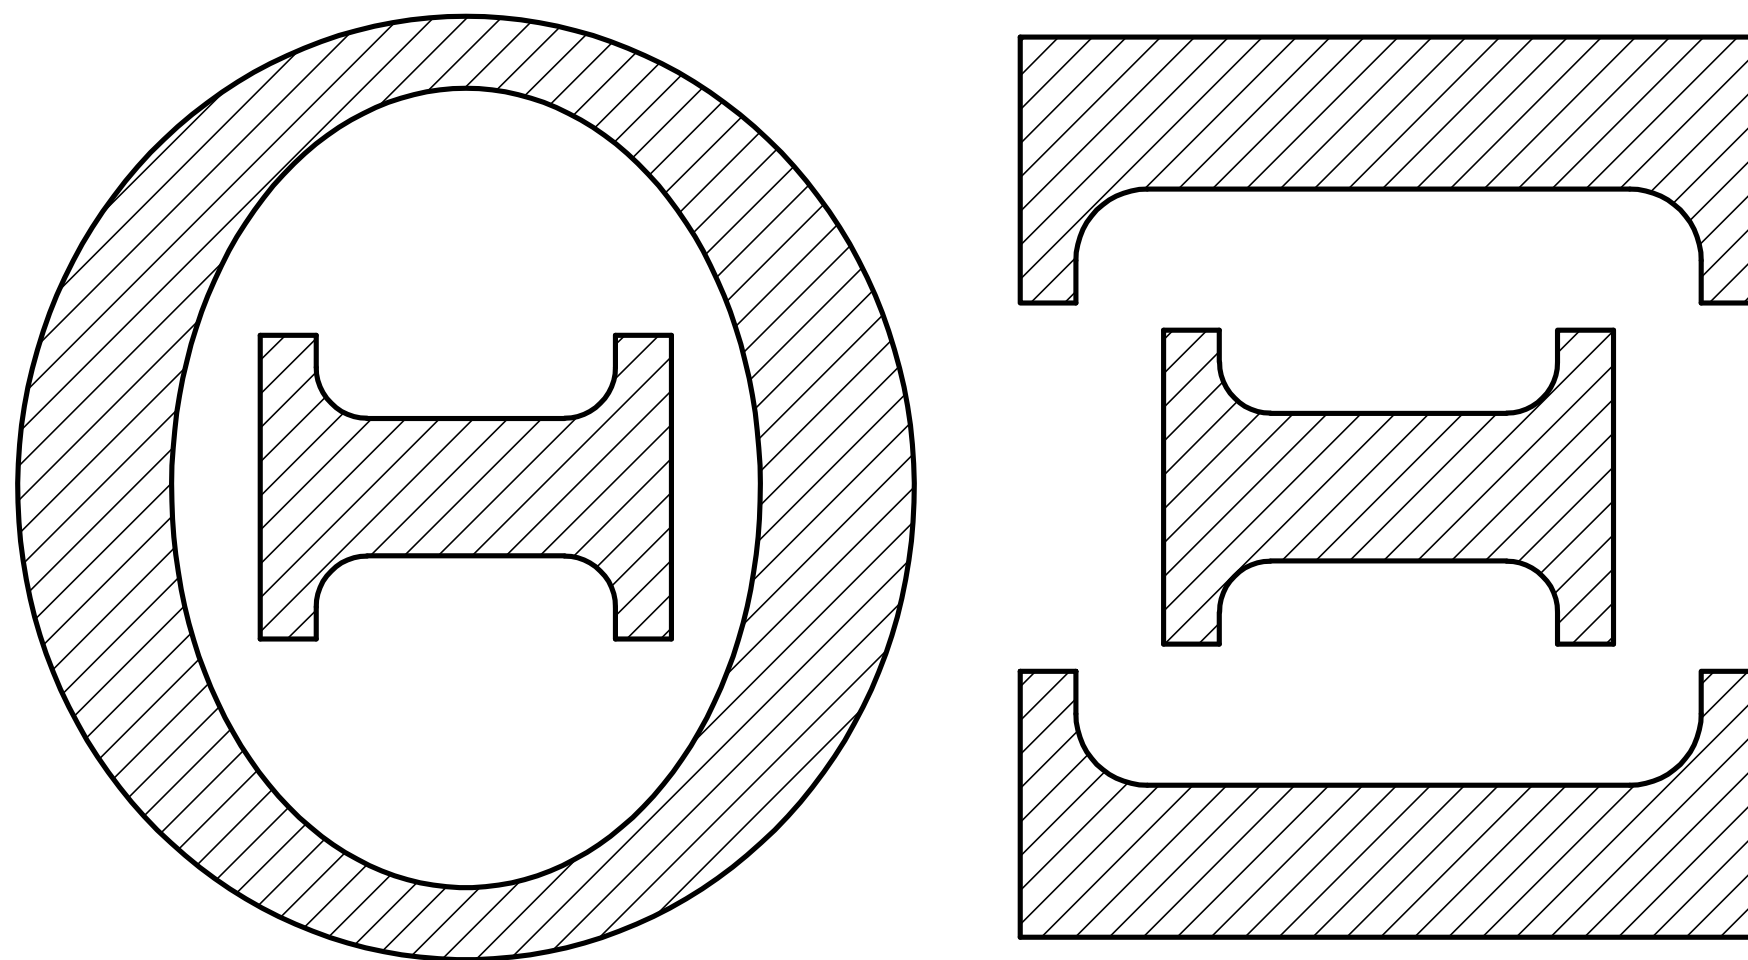


231 BLAKELY AVENUE
TERRE HAUTE, INDIANA

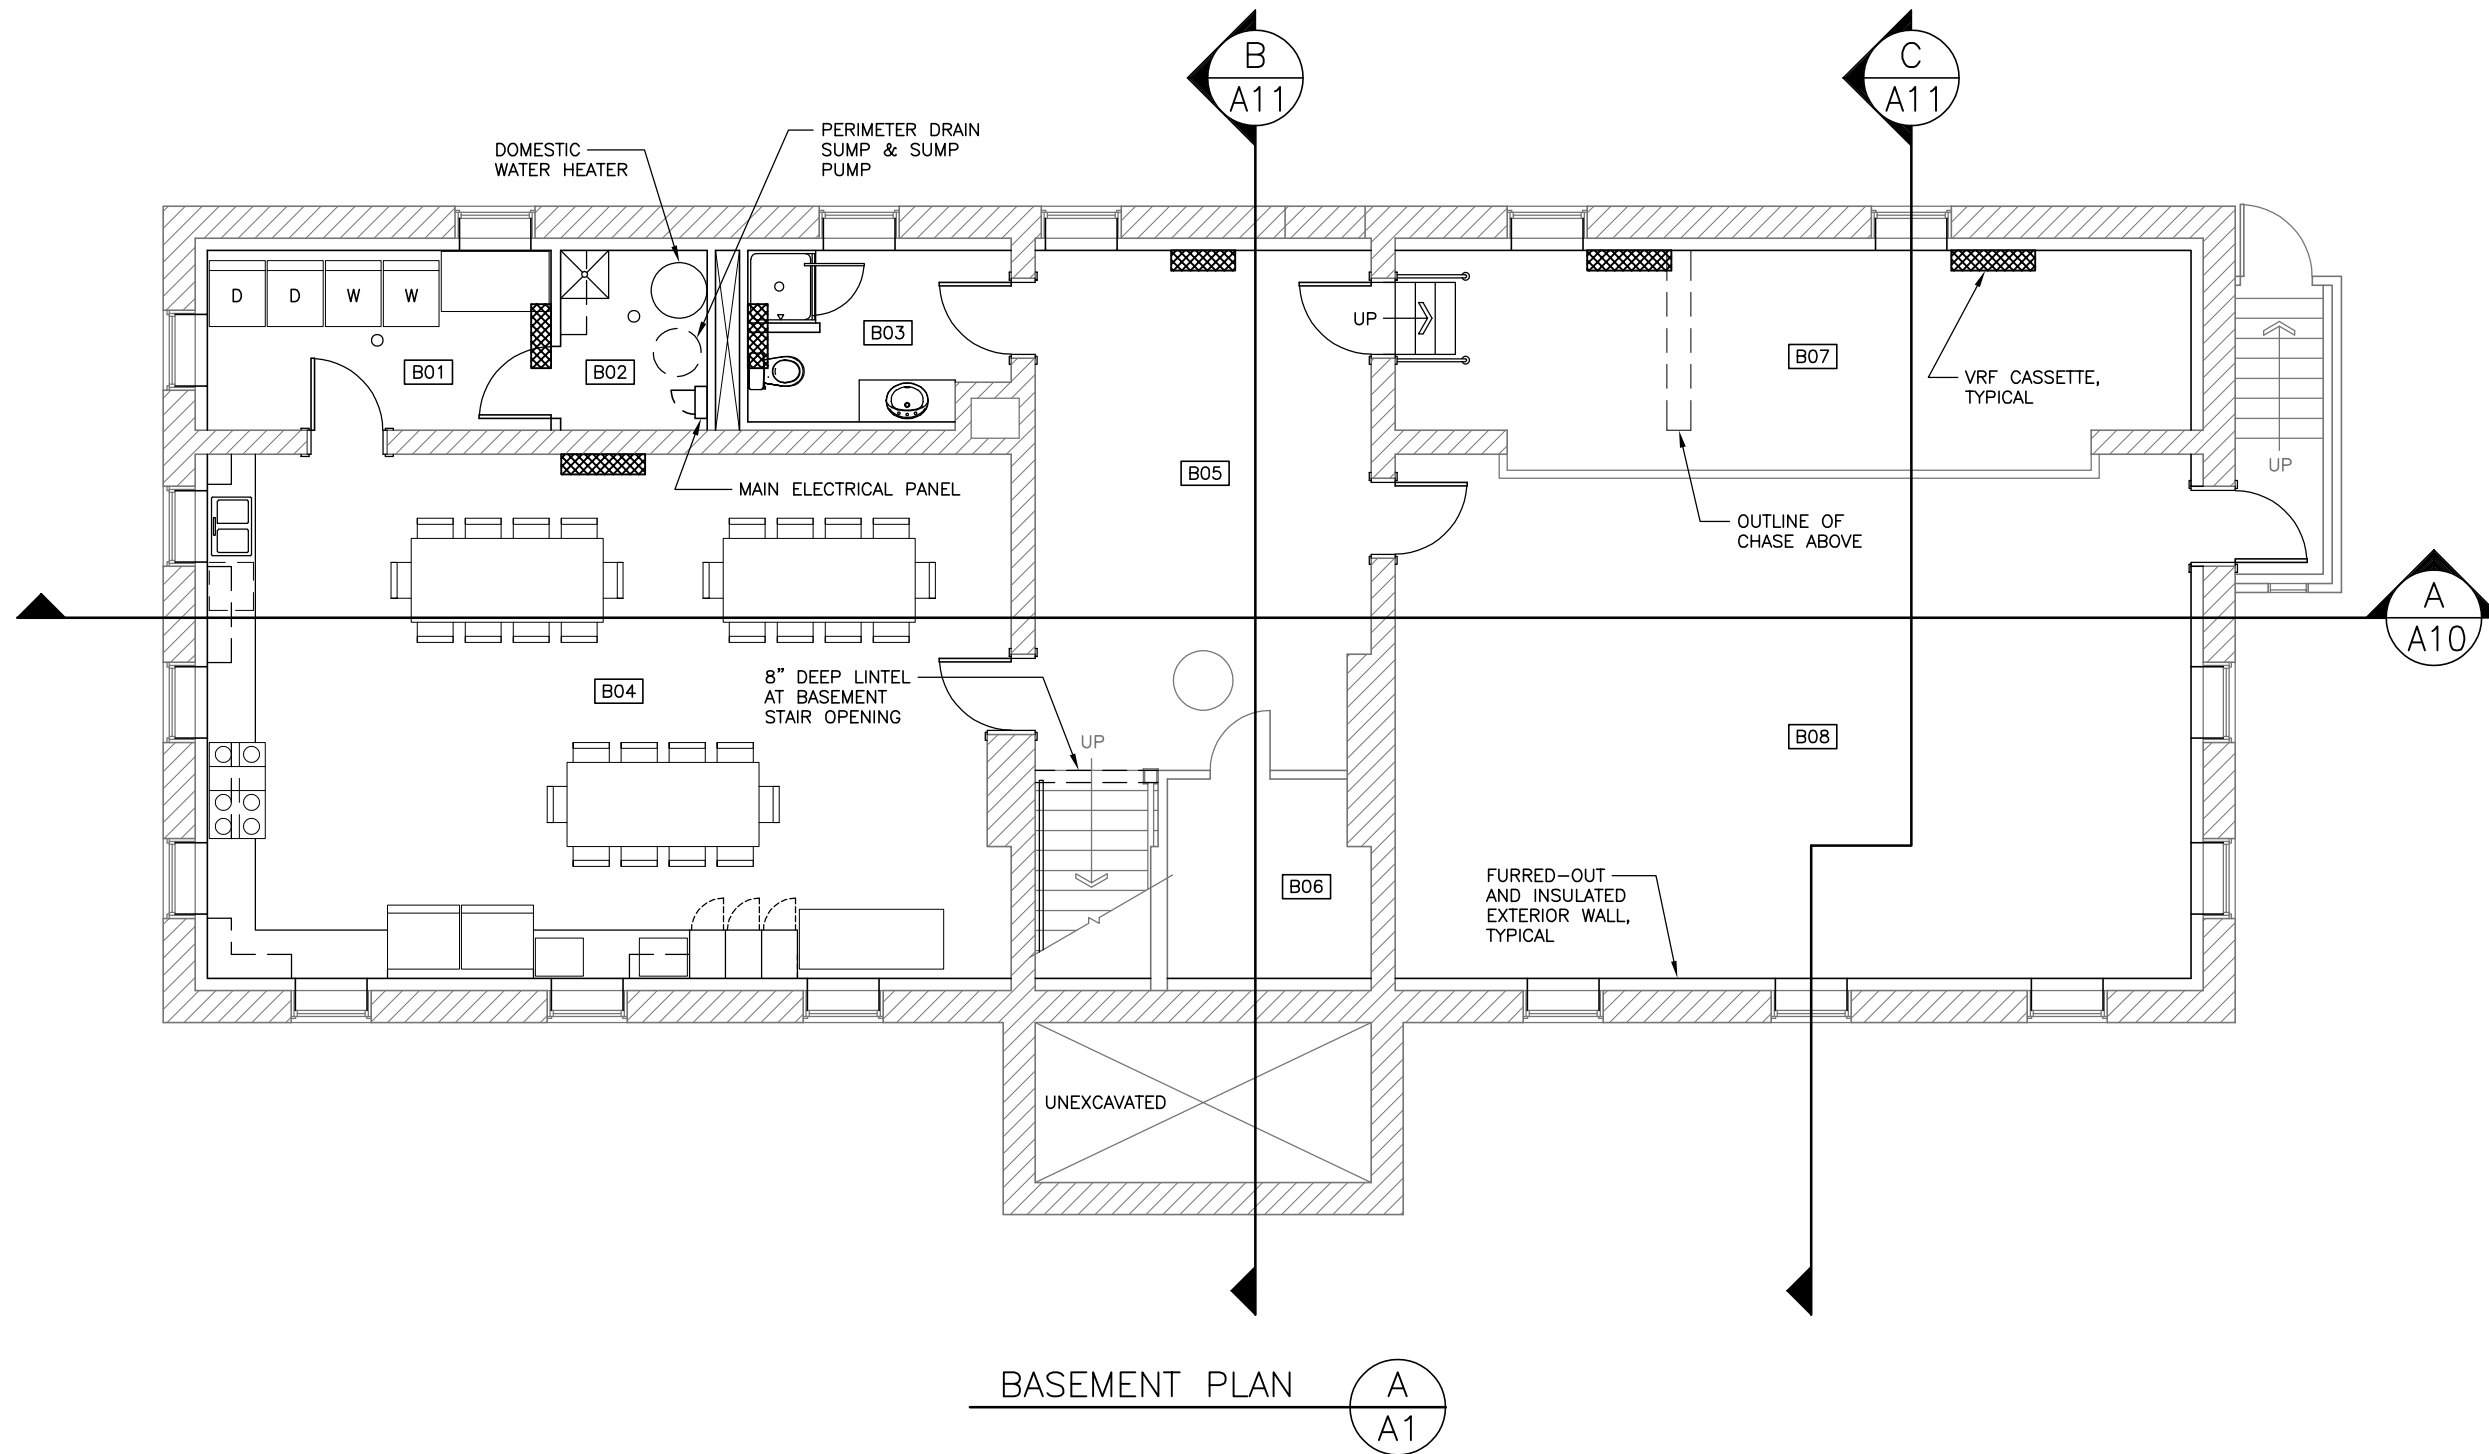


BASEMENT PLAN A
A1

= PRELIMINARY =
NOT FOR CONSTRUCTION

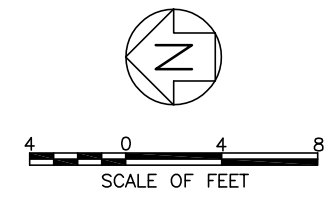


PROJECT	THETA XI KAPPA CHAPTER HOUSE 231 BLAKELY AVENUE TERRE HAUTE, INDIANA		
DRAWN:	A. ROBERTS		
CHECKED:	A. ROBERTS		
DATE:	03/2020		
SHEET TITLE	BASEMENT PLAN		
SHEET NO.	A1		
NO.	DATE	DESCRIPTION	
A	02/29/20	ISSUED FOR REVIEW & COMMENT	
A	03/12/20	RE-ISSUED FOR REVIEW & COMMENT	

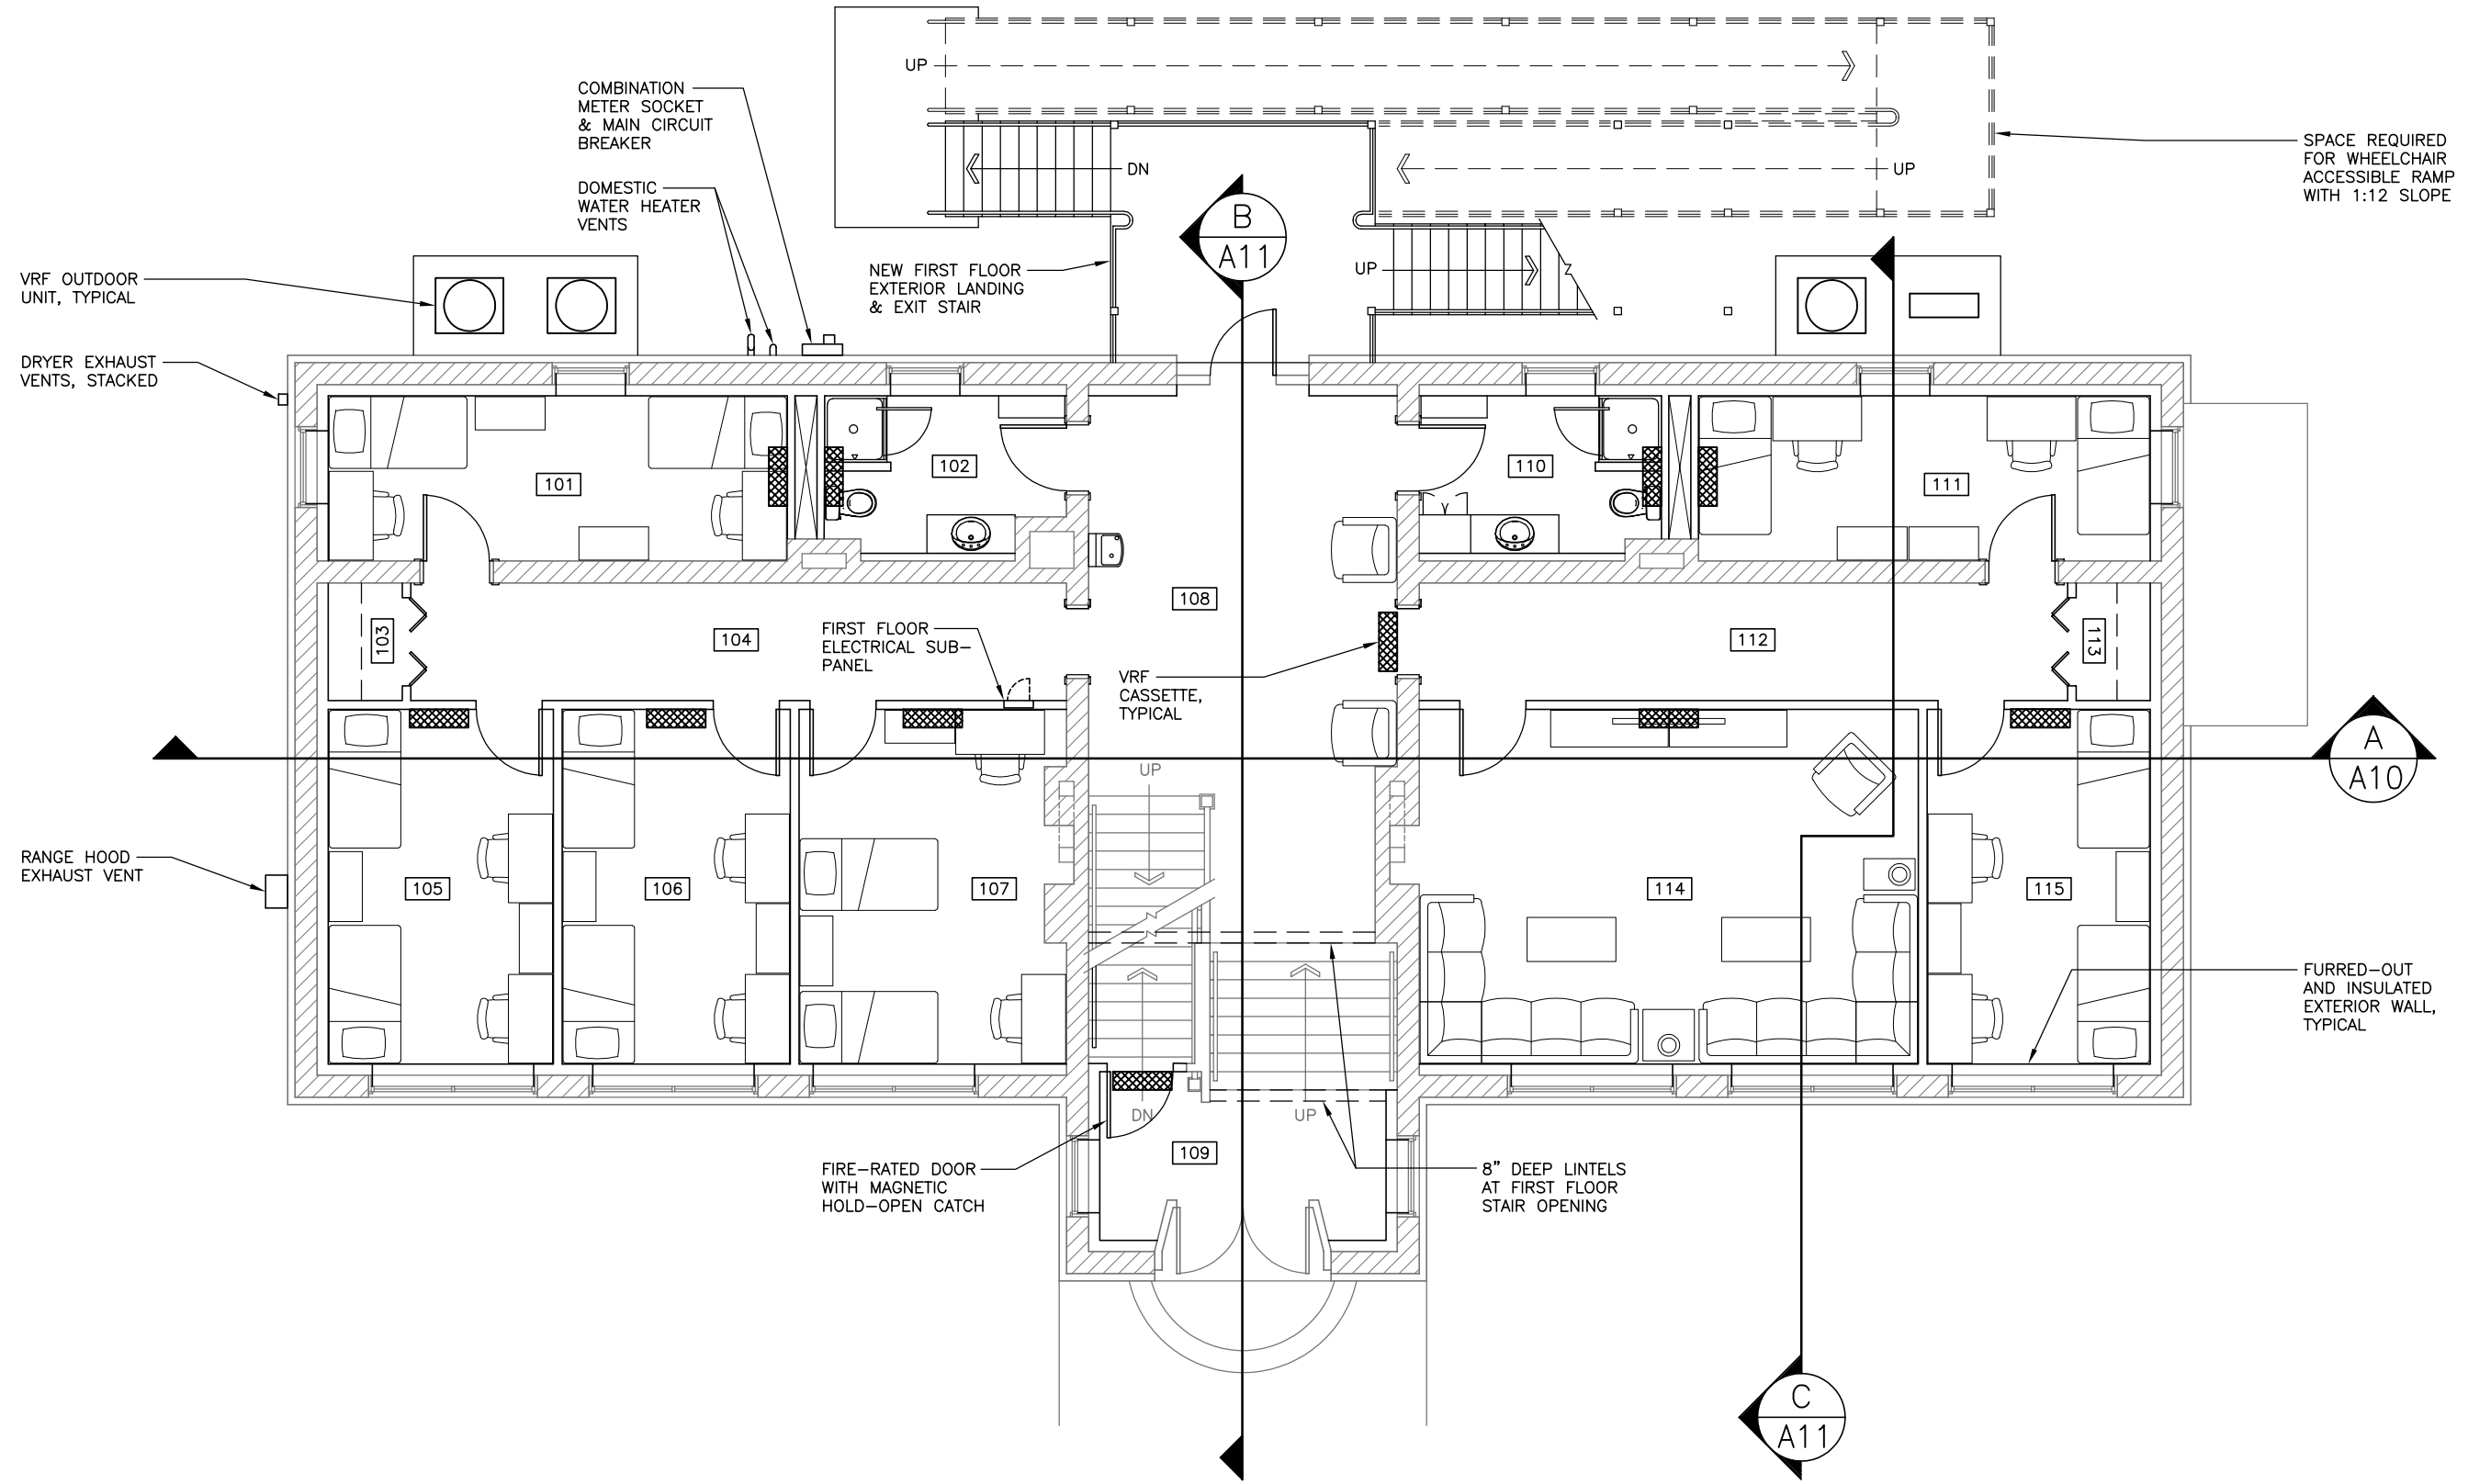


FIRST FLOOR PLAN A
A2


= PRELIMINARY =
NOT FOR CONSTRUCTION

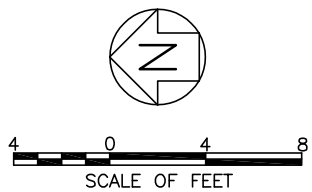


	NO.	DATE	DESCRIPTION
	A	02/29/20	ISSUED FOR REVIEW & COMMENT
	A	03/12/20	RE-ISSUED FOR REVIEW & COMMENT
PROJECT			
THETA XI KAPPA CHAPTER HOUSE 231 BLAKELY AVENUE TERRE HAUTE, INDIANA			
SHEET TITLE			
FIRST FLOOR PLAN			
DRAWN: A. ROBERTS			
CHECKED: A. ROBERTS			
DATE: 03/2020			
SHEET NO.			
A2			

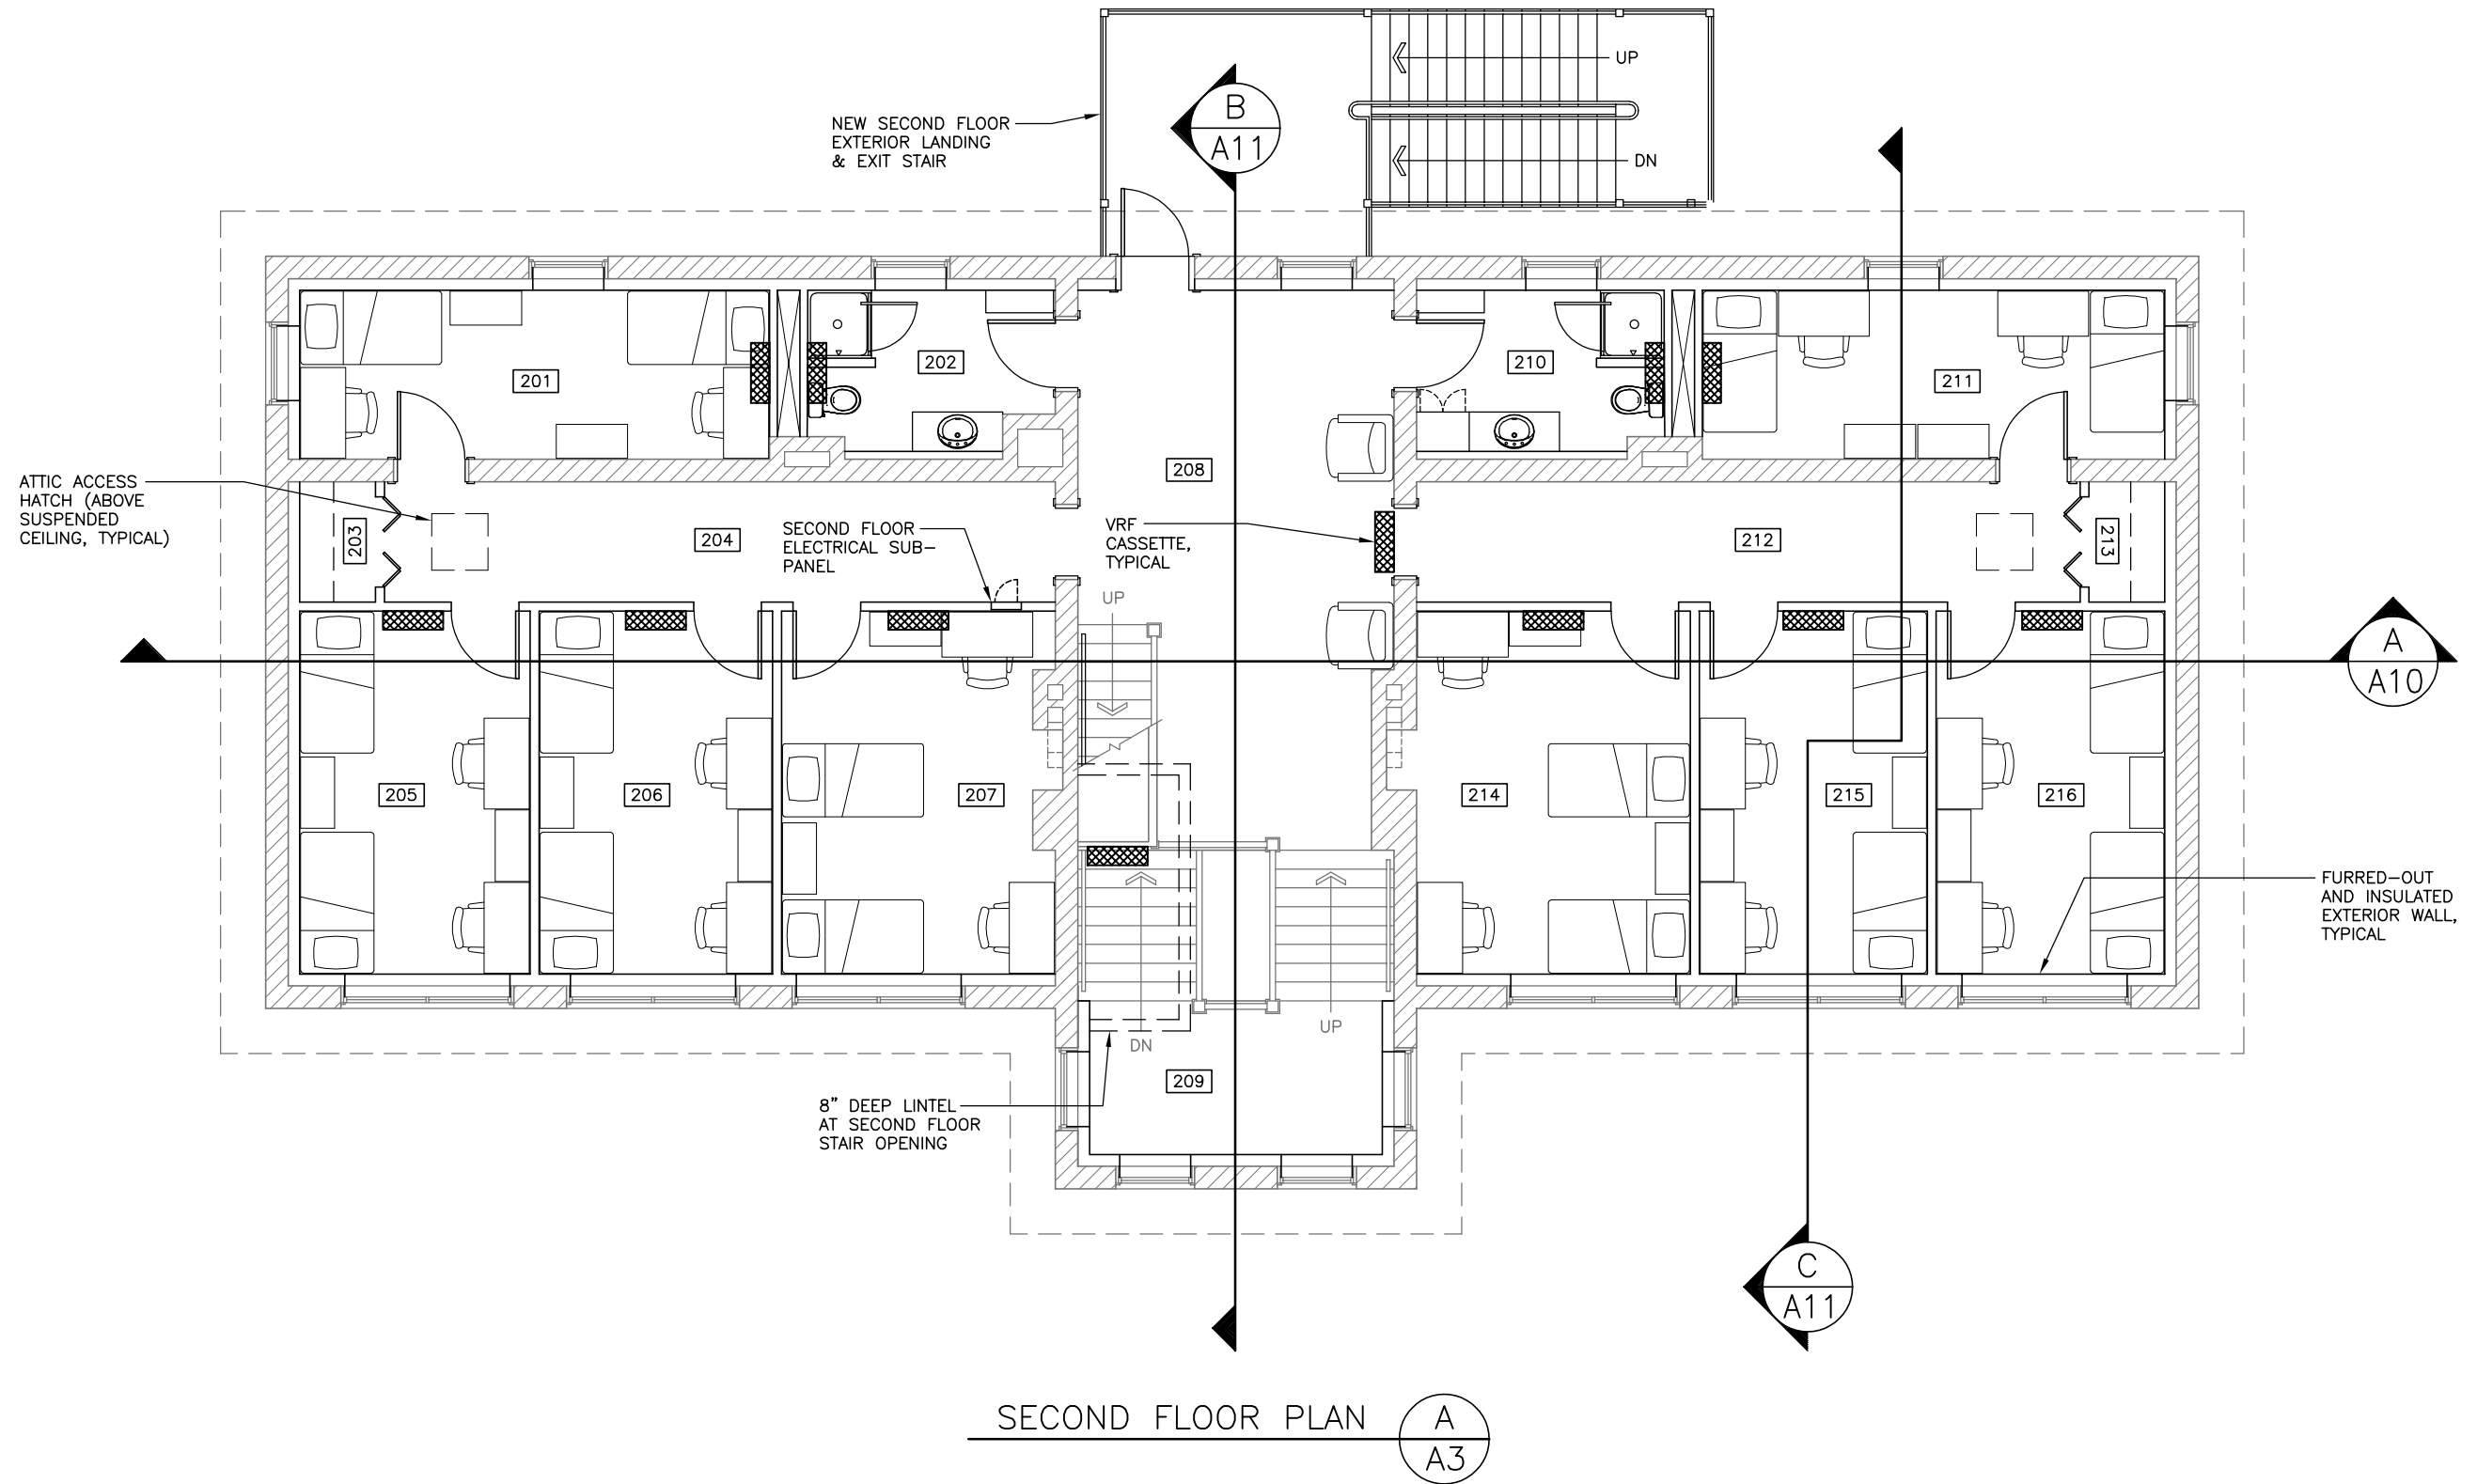

= PRELIMINARY =
NOT FOR CONSTRUCTION

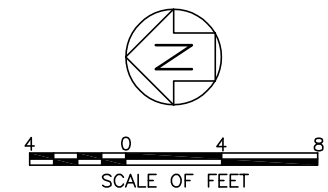


PROJECT	THETA XI KAPPA CHAPTER HOUSE	
	231 BLAKELY AVENUE	
	TERRE HAUTE, INDIANA	
NO.	DATE	DESCRIPTION
A	02/29/20	ISSUED FOR REVIEW & COMMENT
A	03/12/20	RE-ISSUED FOR REVIEW & COMMENT
DRAWN: A. ROBERTS		
CHECKED: A. ROBERTS		
DATE: 03/2020		
SHEET TITLE		
SECOND FLOOR PLAN		
SHEET NO.		
A3		

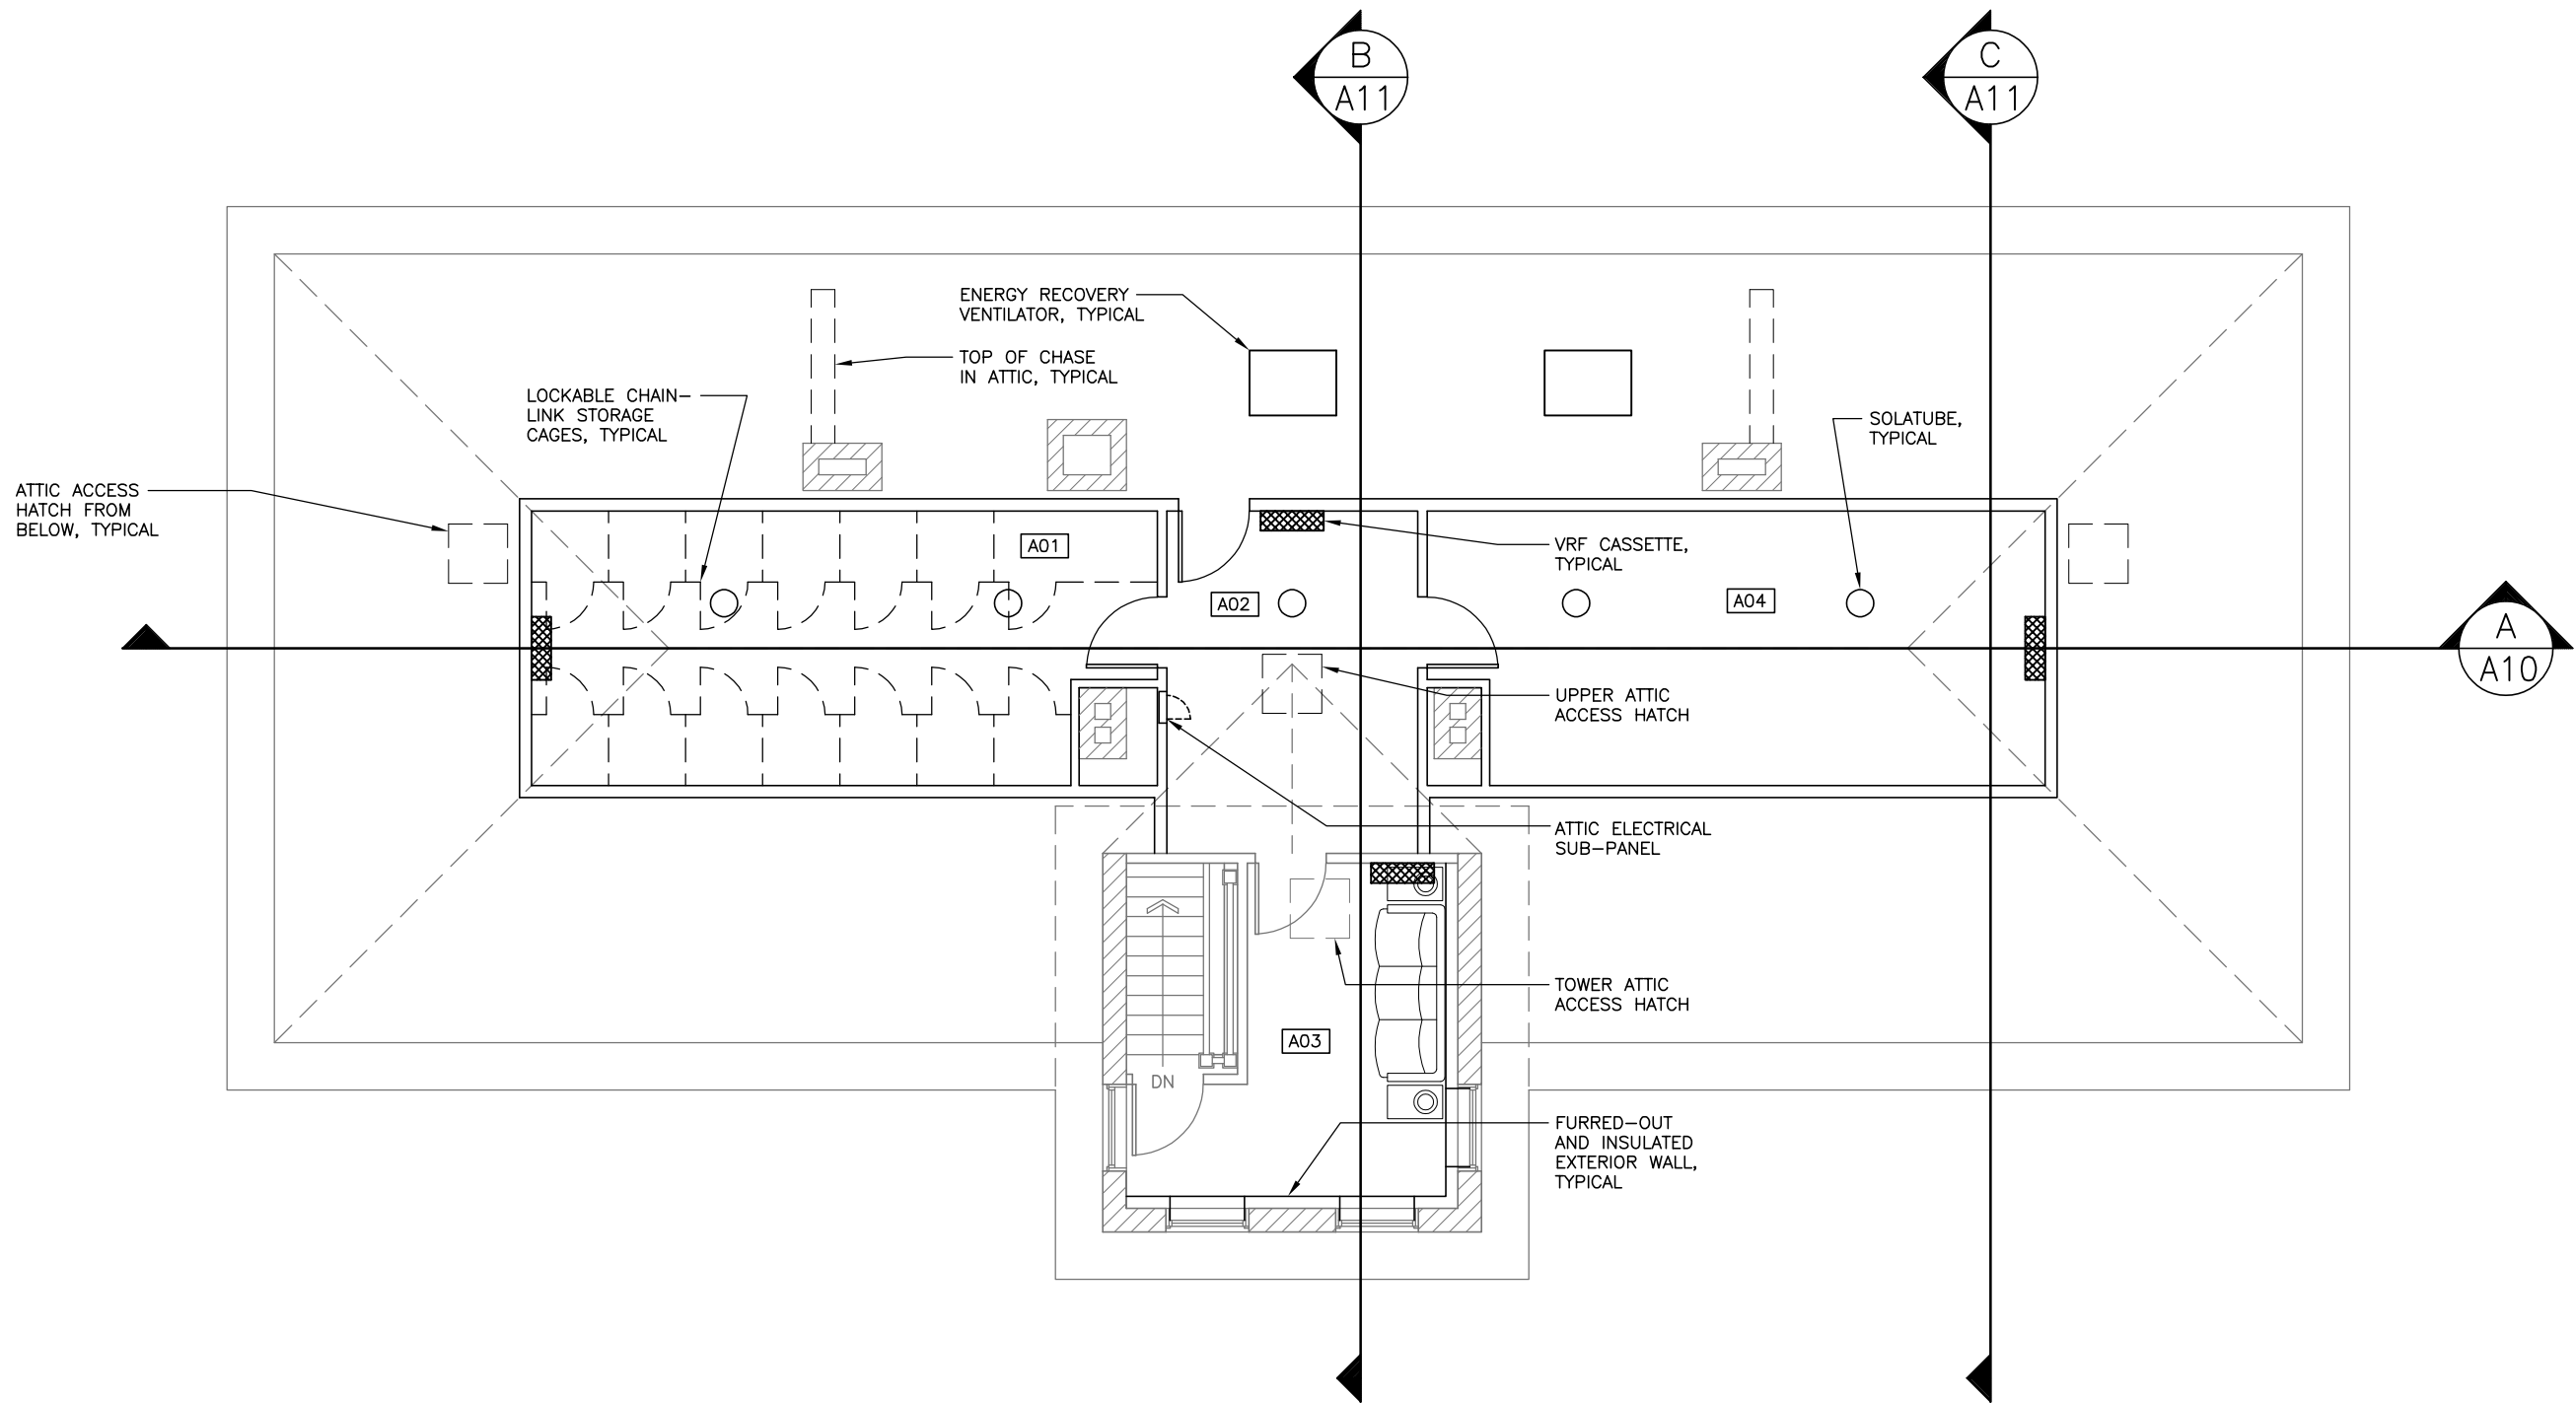


ATTIC PLAN A
A4

= PRELIMINARY =
NOT FOR CONSTRUCTION

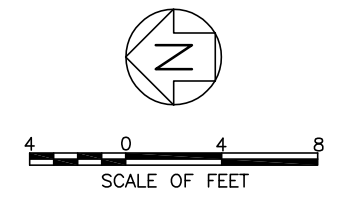


PROJECT	THETA XI KAPPA CHAPTER HOUSE 231 BLAKELY AVENUE TERRE HAUTE, INDIANA		
DRAWN:	A. ROBERTS	CHECKED:	A. ROBERTS
DATE:	03/2020	NO.:	A
DATE:	02/29/20	DESCRIPTION:	ISSUED FOR REVIEW & COMMENT
DATE:	03/12/20	DESCRIPTION:	RE-ISSUED FOR REVIEW & COMMENT
SHEET TITLE	ATTIC PLAN		
SHEET NO.	A4		

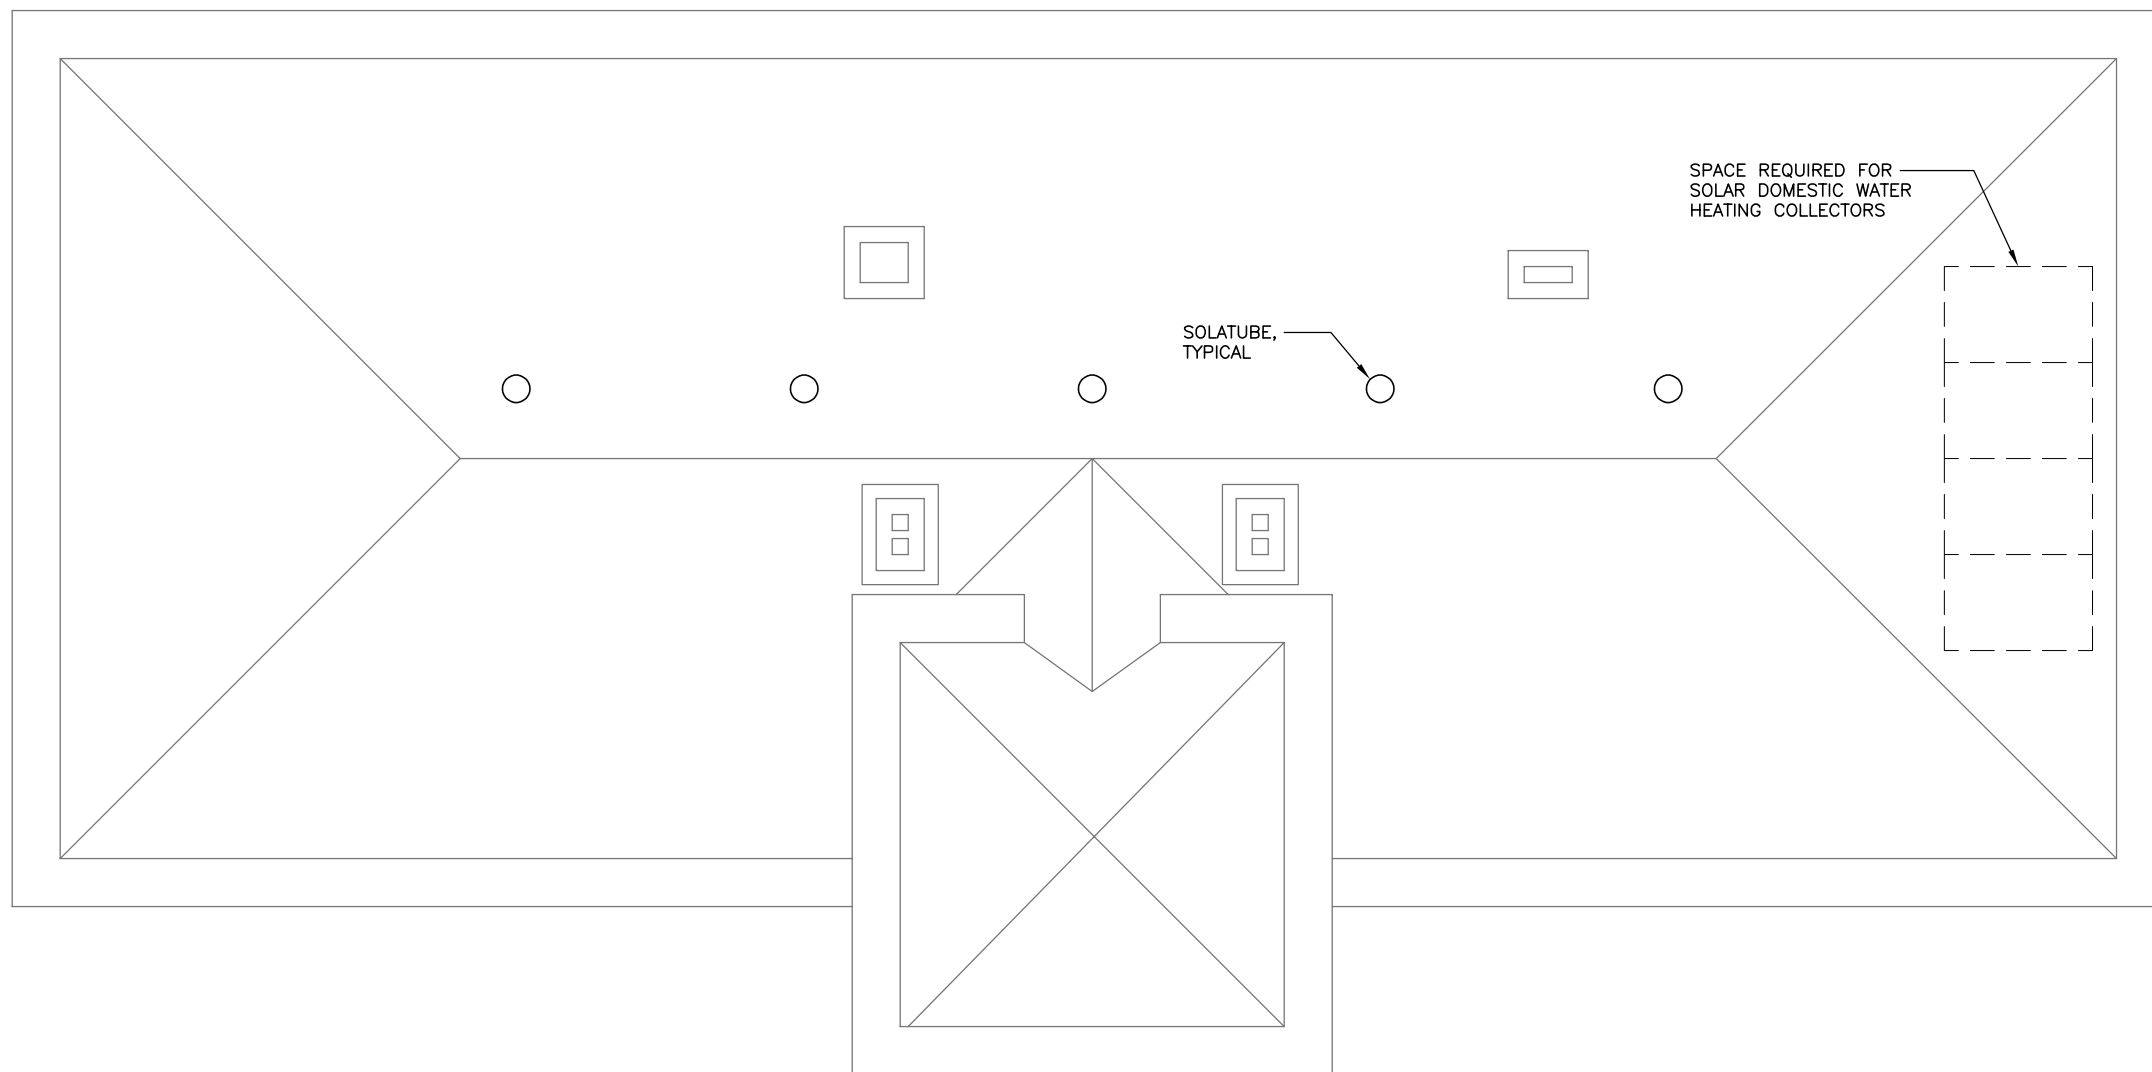

ROOF PLAN A
A5

= PRELIMINARY =
NOT FOR CONSTRUCTION

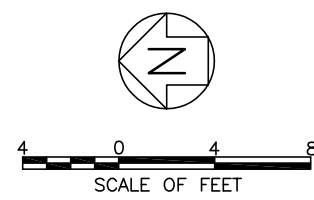


SHEET NO. A5	SHEET TITLE ROOF PLAN	DRAWN: A. ROBERTS CHECKED: A. ROBERTS DATE: 03/2020	PROJECT THETA XI KAPPA CHAPTER HOUSE 231 BLAKELY AVENUE TERRE HAUTE, INDIANA
NO.	DATE	DESCRIPTION	
A	02/29/20	ISSUED FOR REVIEW & COMMENT	
A	03/12/20	RE-ISSUED FOR REVIEW & COMMENT	



WEST ELEVATION 1
A6

= PRELIMINARY =
NOT FOR CONSTRUCTION

 

SHEET NO. A6	SHEET TITLE WEST ELEVATION	DRAWN: A. ROBERTS CHECKED: A. ROBERTS DATE: 03/2020	PROJECT THETA XI KAPPA CHAPTER HOUSE 231 BLAKELY AVENUE TERRE HAUTE, INDIANA	NO. A A	DATE 02/29/20 03/12/20	DESCRIPTION ISSUED FOR REVIEW & COMMENT RE-ISSUED FOR REVIEW & COMMENT
------------------------	--------------------------------------	--	--	---------------	------------------------------	--



NORTH ELEVATION 1
A7



SOUTH ELEVATION 2
A7

= PRELIMINARY =
NOT FOR CONSTRUCTION




SHEET NO.	A7	SHEET TITLE	NORTH & SOUTH ELEVATIONS	DRAWN: A. ROBERTS	CHECKED: A. ROBERTS	DATE: 03/2020
PROJECT						
THETA XI KAPPA CHAPTER HOUSE 231 BLAKELY AVENUE TERRE HAUTE, INDIANA						
NO.	DATE	DESCRIPTION				
A	02/29/20	ISSUED FOR REVIEW & COMMENT				
B	03/12/20	RE-ISSUED FOR REVIEW & COMMENT				



EAST ELEVATION

1
A8

= PRELIMINARY =
NOT FOR CONSTRUCTION

 

NO.	DATE	DESCRIPTION
A	02/29/20	ISSUED FOR REVIEW & COMMENT
A	03/12/20	RE-ISSUED FOR REVIEW & COMMENT

PROJECT
 THETA XI KAPPA CHAPTER HOUSE
 231 BLAKELY AVENUE
 TERRE HAUTE, INDIANA

DRAWN:
A. ROBERTS
 CHECKED:
A. ROBERTS
 DATE:
03/2020

SHEET TITLE
 EAST ELEVATION

SHEET NO.
 A8



NEW EXIT STAIR

NEW SECOND FLOOR
EXIT DOOR AND
TRANSOM WINDOW

COMBINATION METER
SOCKET & MAIN
CIRCUIT BREAKER

DOMESTIC WATER
HEATER VENTS

VRF OUTDOOR
UNIT, TYPICAL

EAST ELEVATION

1
A9

= PRELIMINARY =
NOT FOR CONSTRUCTION




NO.	DATE	DESCRIPTION
A	02/29/20	ISSUED FOR REVIEW & COMMENT
A	03/12/20	RE-ISSUED FOR REVIEW & COMMENT

PROJECT
THETA XI KAPPA CHAPTER HOUSE
 231 BLAKELY AVENUE
 TERRE HAUTE, INDIANA

DRAWN:
A. ROBERTS
 CHECKED:
A. ROBERTS
 DATE:
03/2020


SHEET TITLE
**EAST ELEVATION
 WITH EXIT STAIR**

SHEET NO.
A9

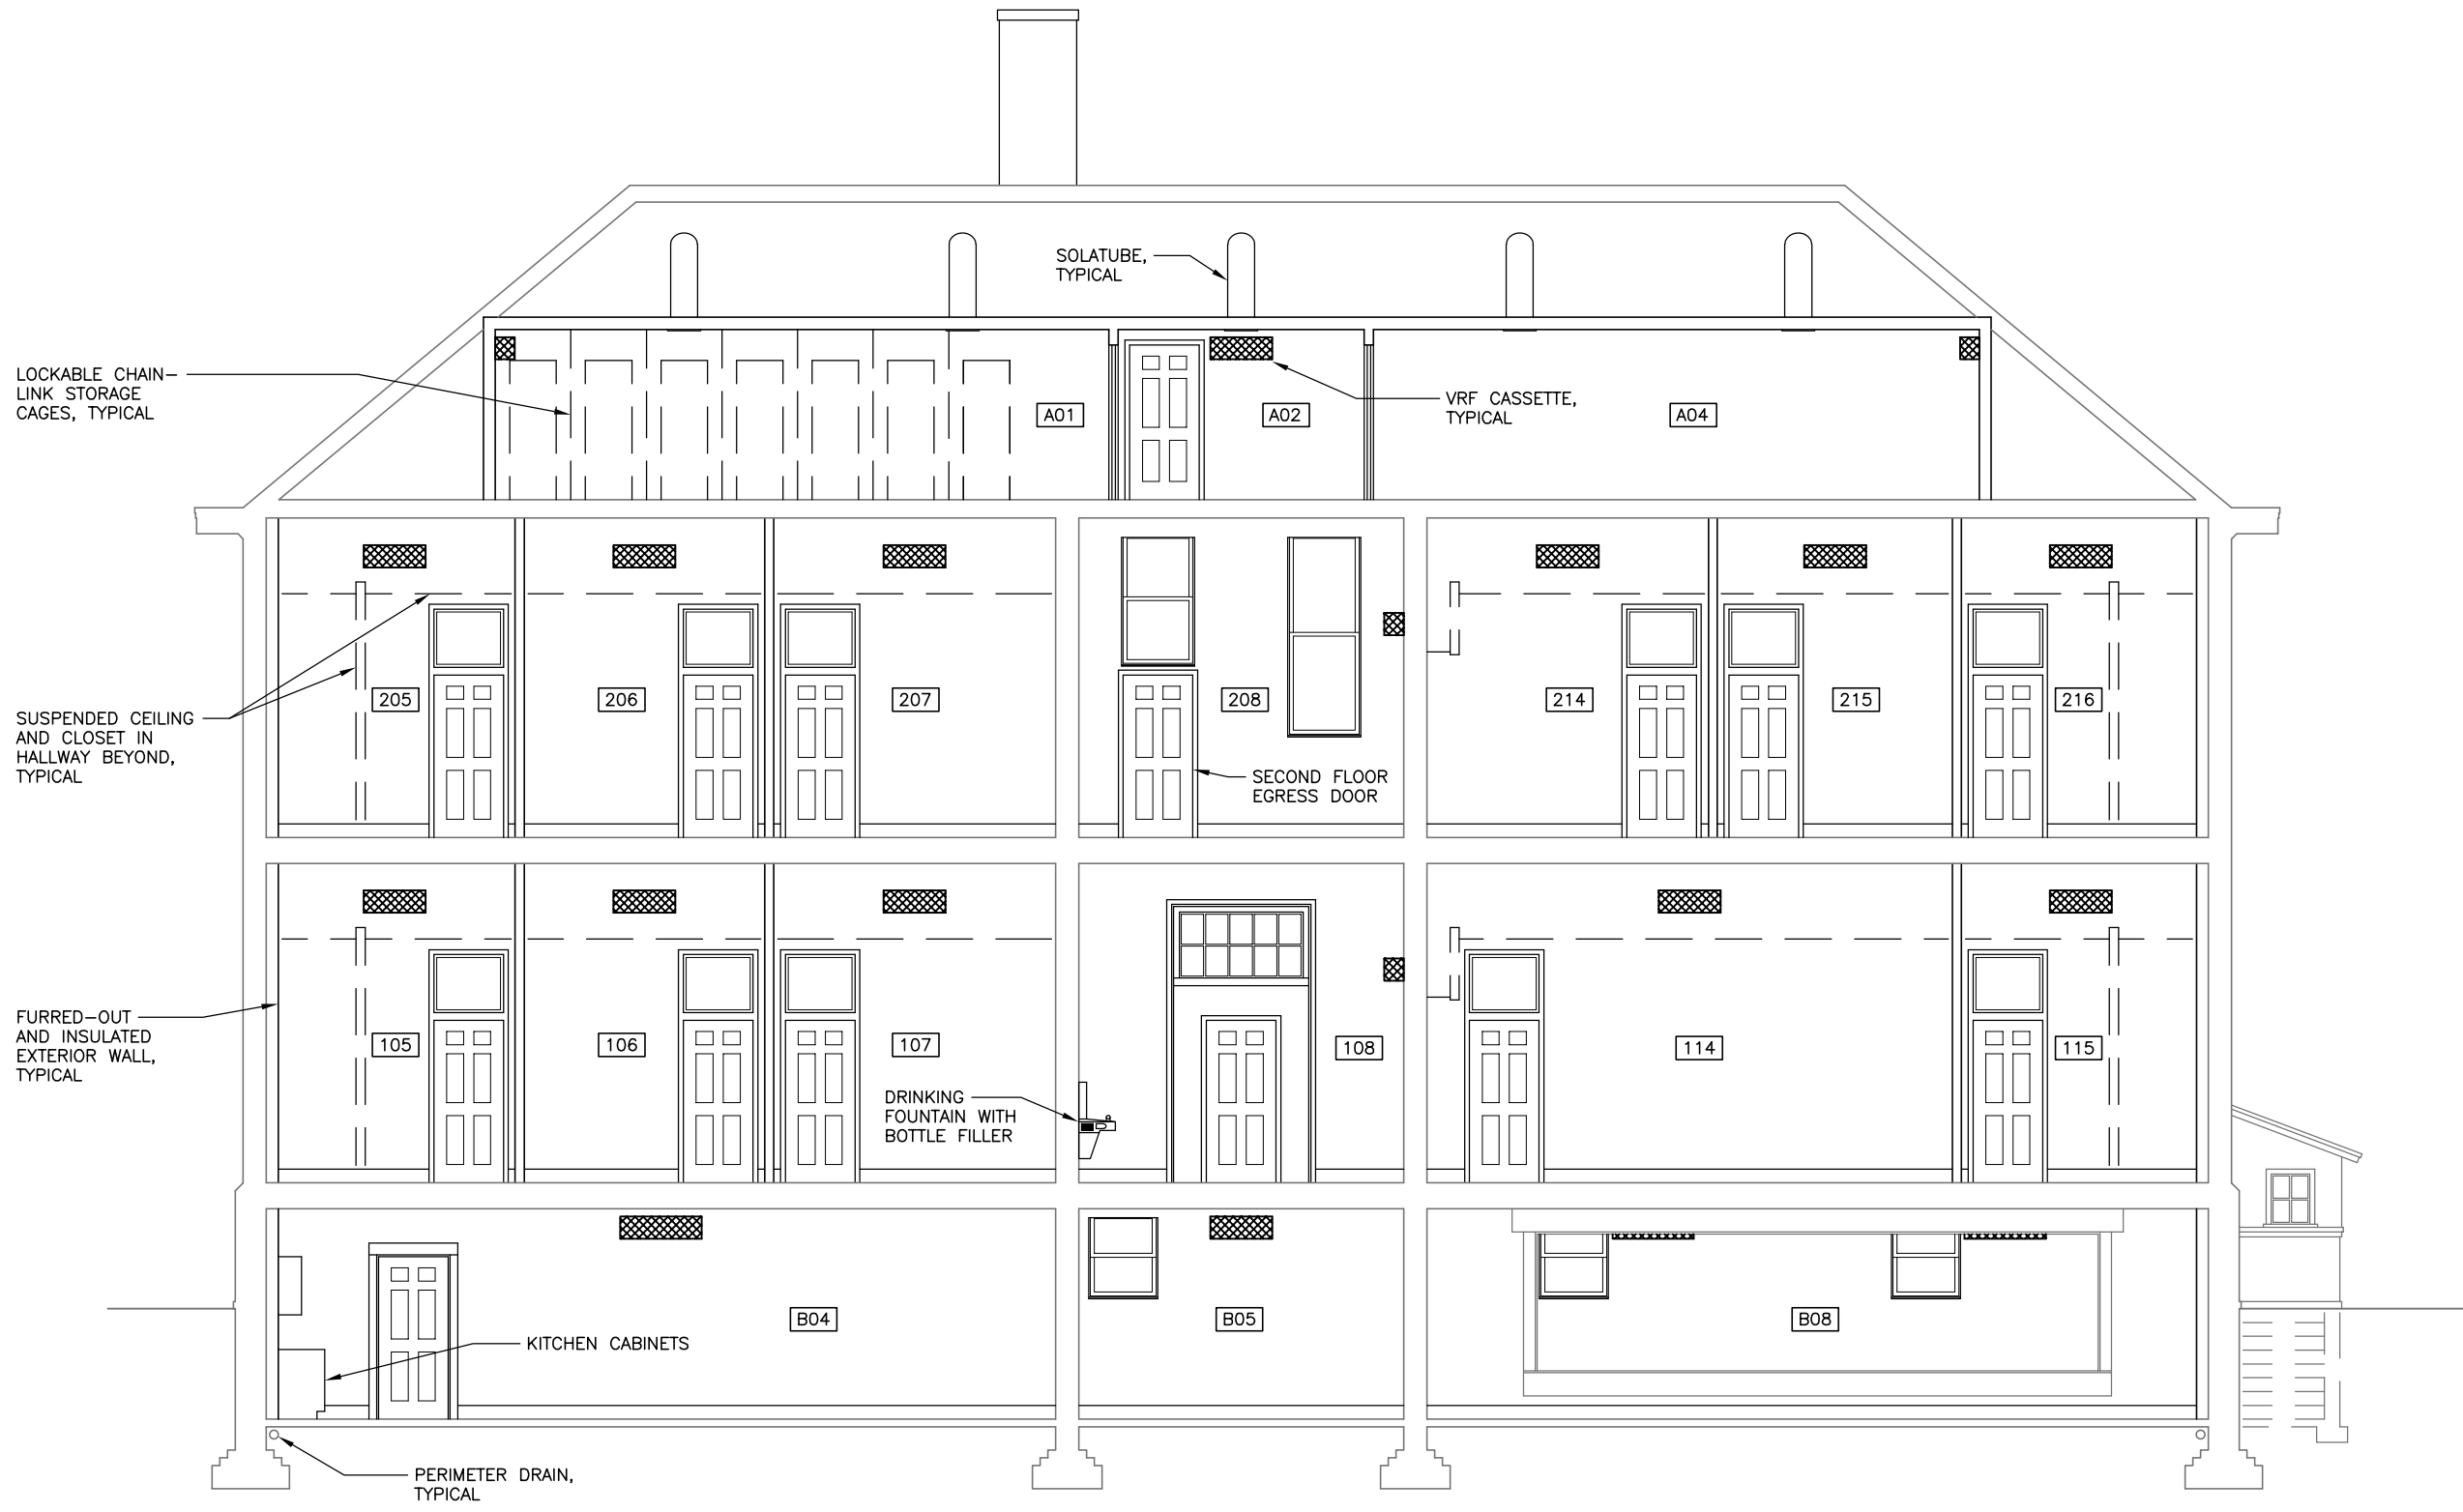


BUILDING SECTION A
A10


= PRELIMINARY =
NOT FOR CONSTRUCTION

 

PROJECT	THETA XI KAPPA CHAPTER HOUSE 231 BLAKELY AVENUE TERRE HAUTE, INDIANA		
DRAWN:	A. ROBERTS	CHECKED:	A. ROBERTS
DATE:	03/2020	NO.	A
DATE	02/29/20	DESCRIPTION	ISSUED FOR REVIEW & COMMENT
NO.	A	DATE	03/12/20
DESCRIPTION		NO.	A
DESCRIPTION		DATE	RE-ISSUED FOR REVIEW & COMMENT
SHEET TITLE	BUILDING SECTION		
SHEET NO.	A10		

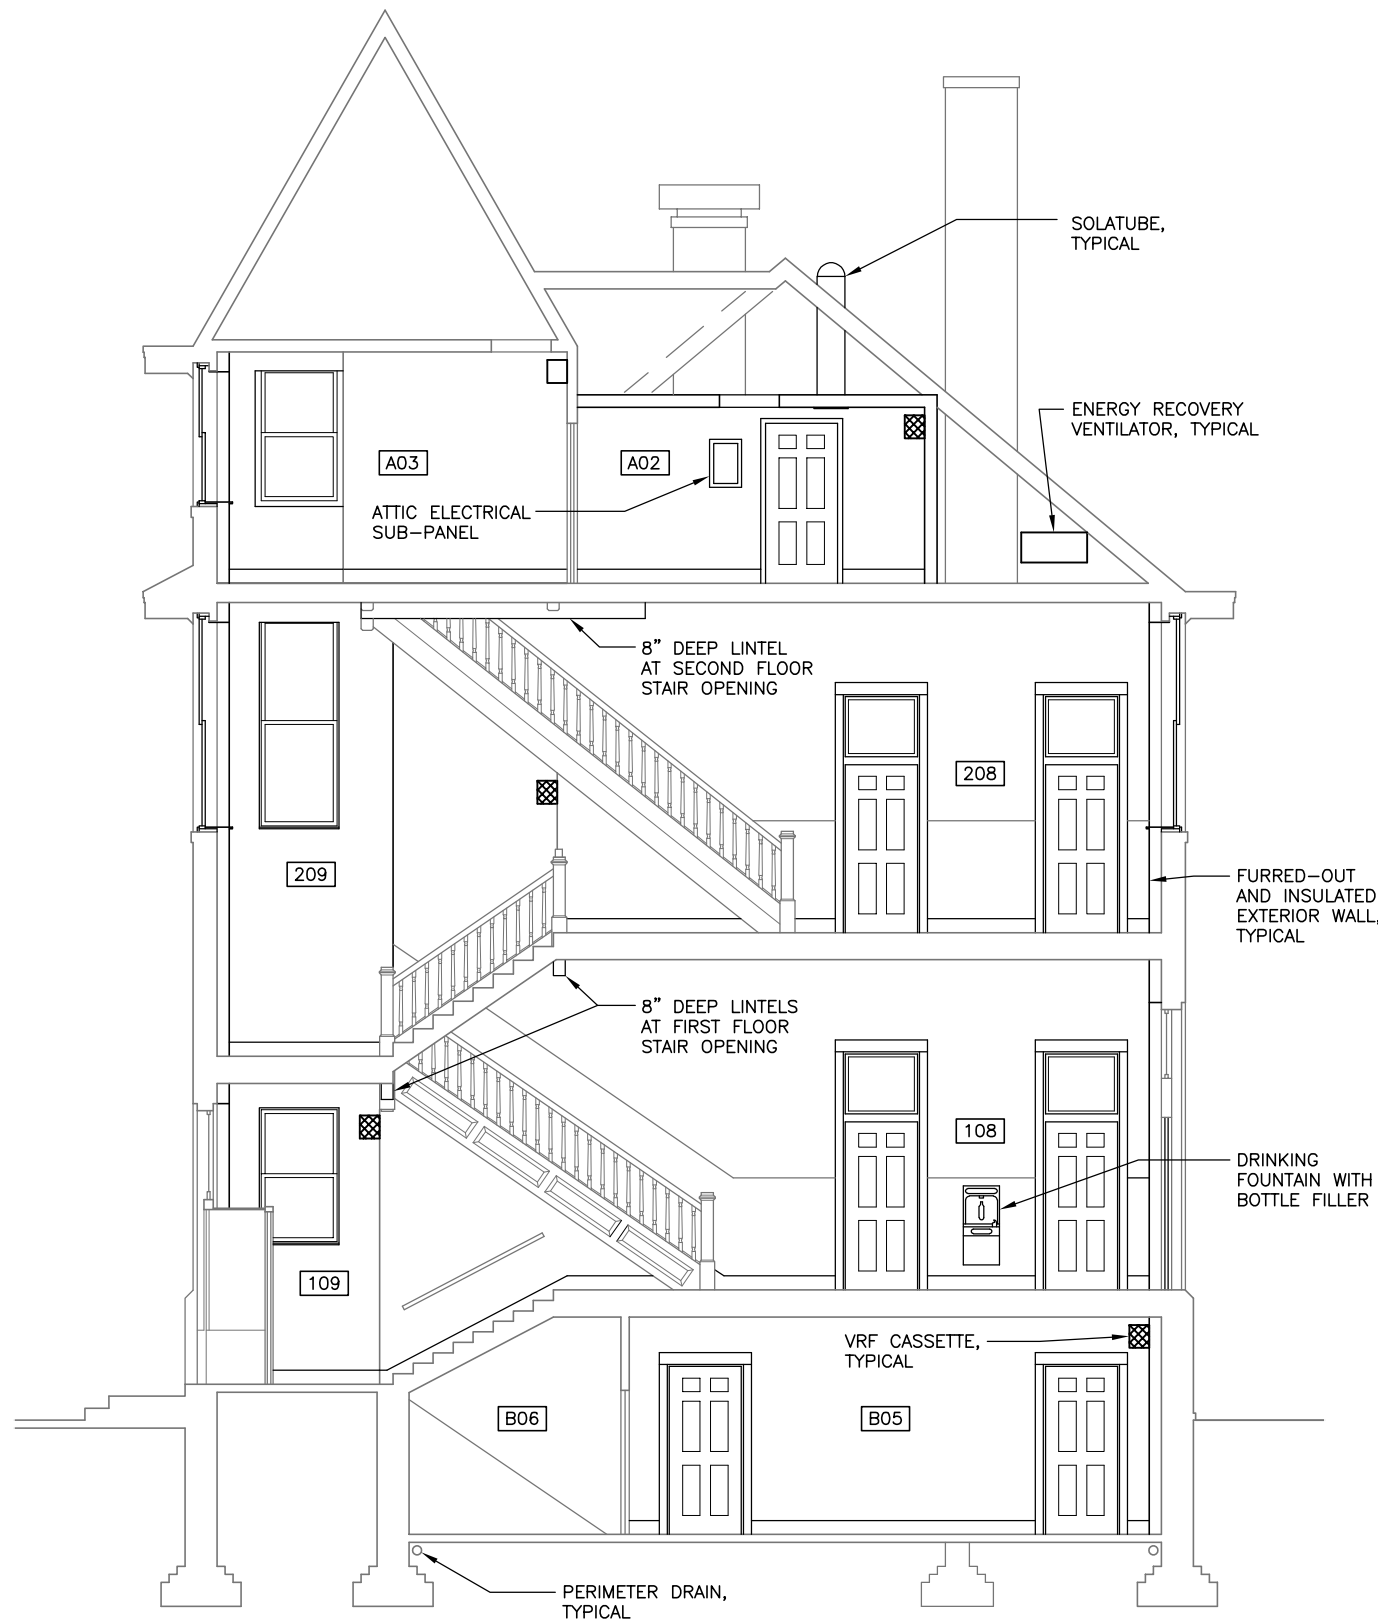


BUILDING SECTION B
A11

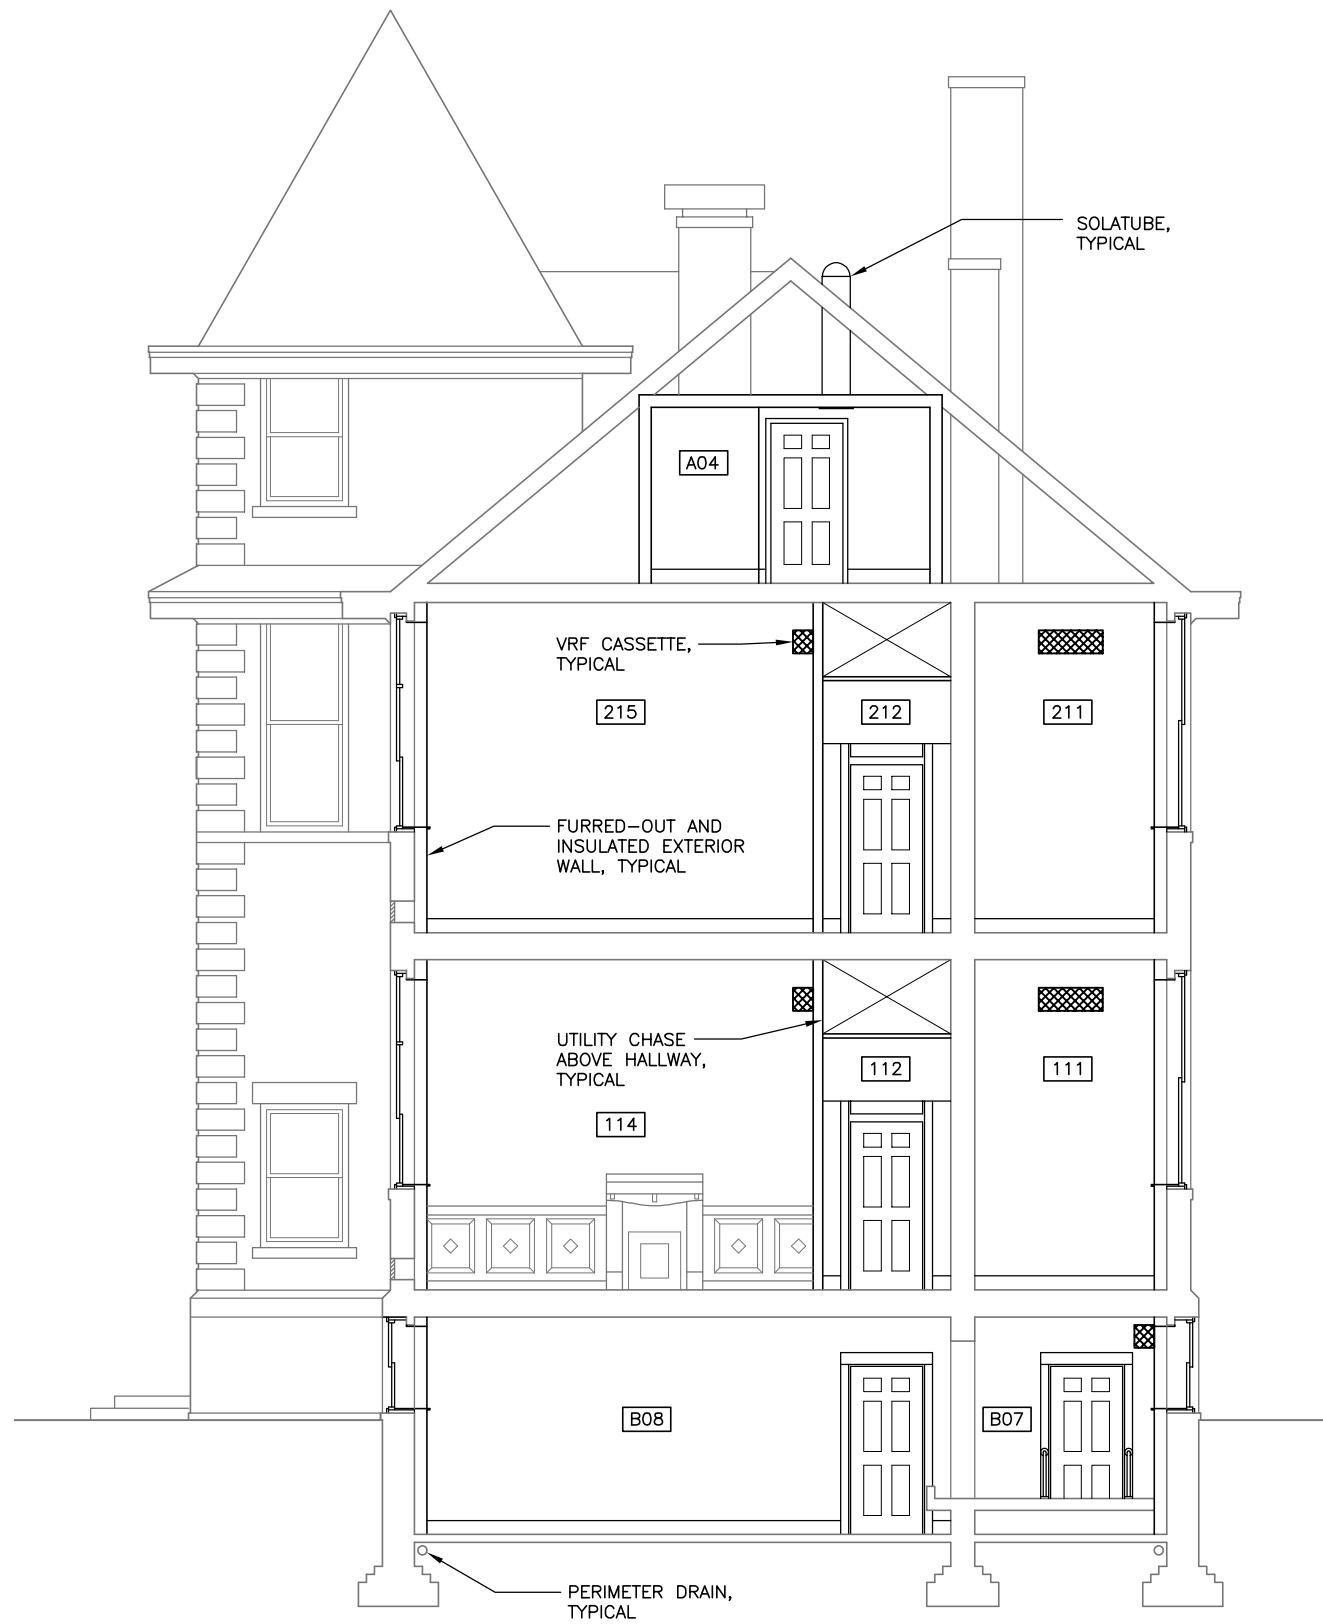

BUILDING SECTION C
A11

= PRELIMINARY =
NOT FOR CONSTRUCTION

 

NO.	DATE	DESCRIPTION
A	02/29/20	ISSUED FOR REVIEW & COMMENT
A	03/12/20	RE-ISSUED FOR REVIEW & COMMENT
PROJECT		
THETA XI KAPPA CHAPTER HOUSE 231 BLAKELY AVENUE TERRE HAUTE, INDIANA		
DRAWN:	CHECKED:	DATE:
A. ROBERTS	A. ROBERTS	03/2020
SHEET TITLE		
BUILDING SECTIONS		
SHEET NO.		
A11		